

**END ELEVATION**

**NOTES:**

ALL METAL CONNECTORS ARE SIMPSON STRONG TIES.

INSTALL N10HDG NAILS IN ALL NAIL HOLES IN ALL CONNECTORS

ALL OTHER NAILS ARE 16DHDG

MITIGATION HOUSE

SLAB ON GRADE FOR HIGH WIND CONSTRUCTION



**FEMA**


HAZARDS & PERFORMANCE ANALYSIS GROUP

HAZARD MITIGATION SECTION

8 of 13

DR-1604-MS

JULY 21, 2006

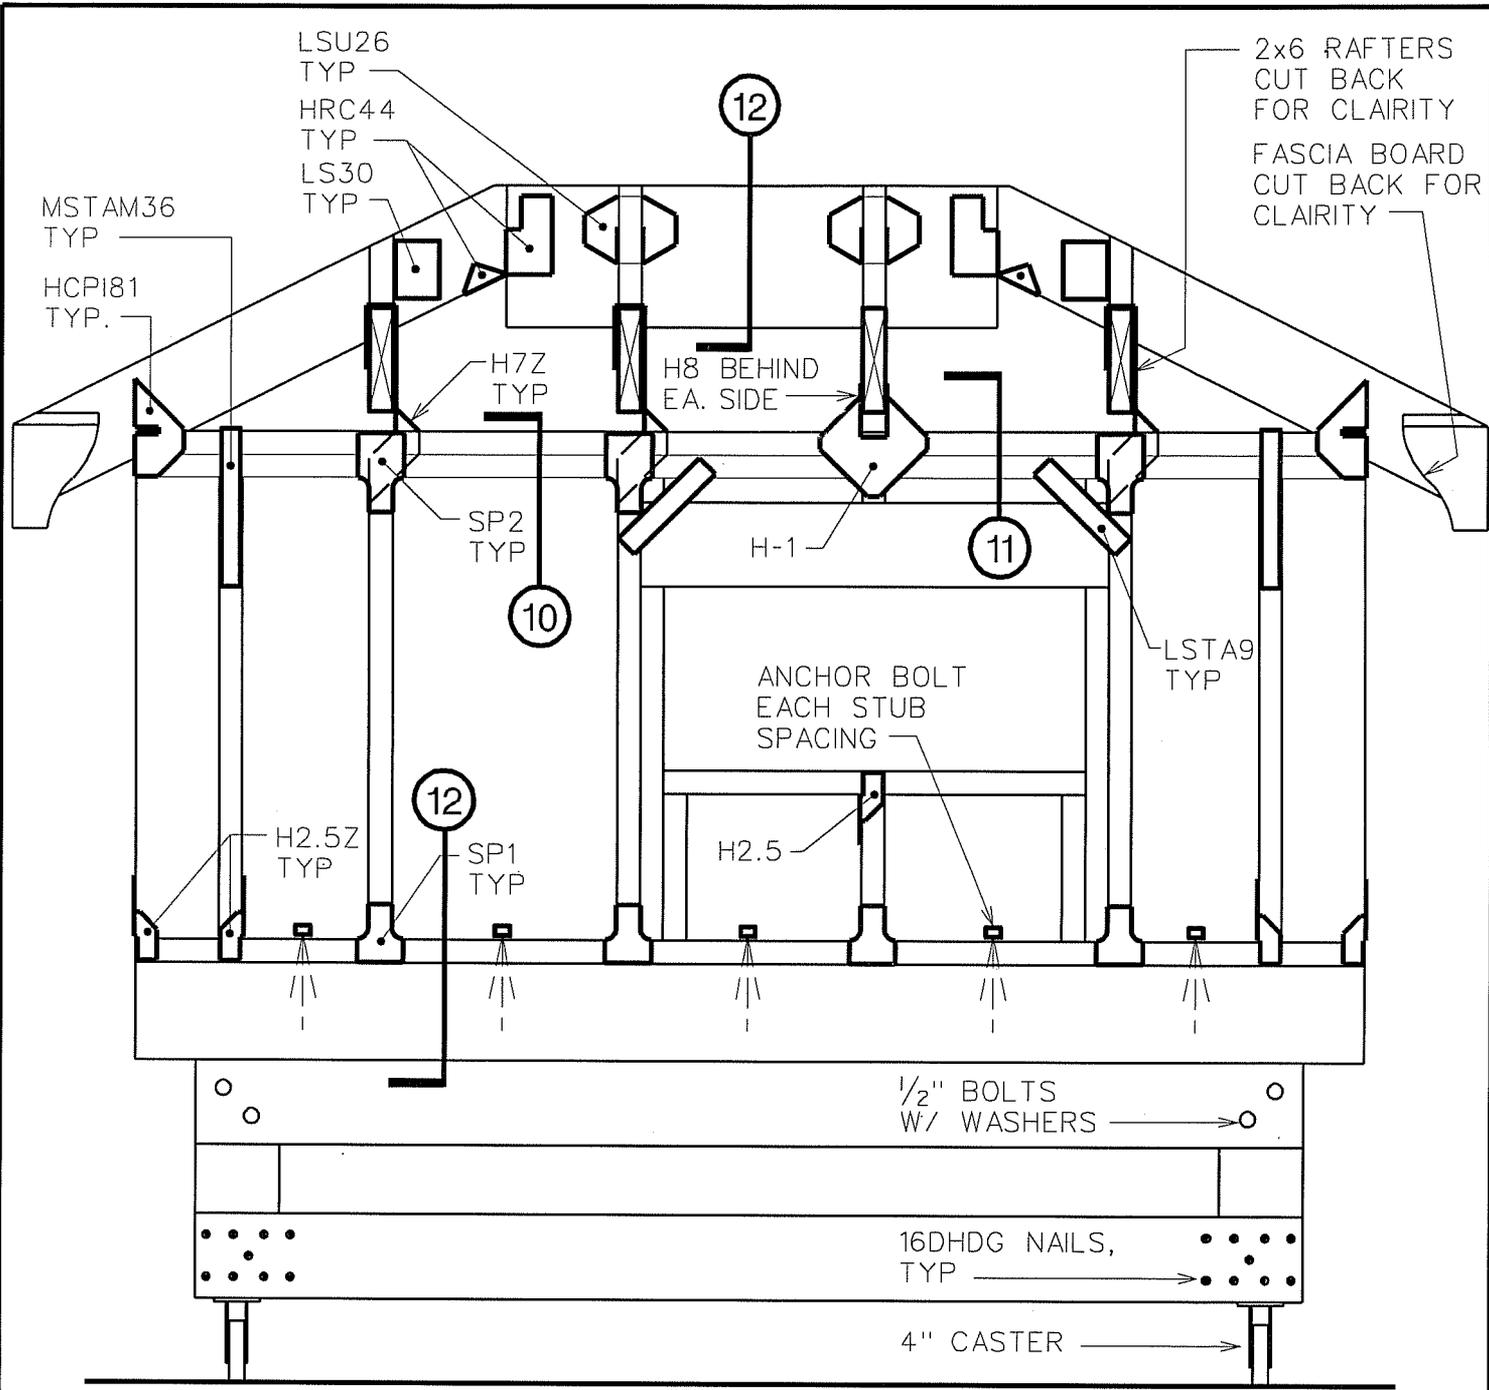

SIDE ELEVATION

NOTES:

ALL METAL CONNECTORS ARE SIMPSON STRONG TIES.

INSTALL N10HDG NAILS IN ALL NAIL HOLES IN ALL CONNECTORS

ALL OTHER NAILS ARE 16DHDG

MITIGATION HOUSE

SLAB ON GRADE FOR HIGH WIND CONSTRUCTION



**FEMA**

HAZARDS & PERFORMANCE ANALYSIS GROUP

HAZARD MITIGATION SECTION

9 of 13

DR-1604-MS

JULY 21, 2006